


NOT TO BE USED
FOR REGULATORY
APPROVAL, PERMIT,
OR CONSTRUCTION
TIM MCINTYRE
3/22/2022



Klaer Custom Homes
Lot #5A Granite Drive
Kingsland, TX


NOTE: IT SHALL BE THE
RESPONSIBILITY OF THE
CONTRACTOR TO VERIFY &
COORDINATE ALL CONDITIONS,
RELATIONSHIPS, ALL DIMENSIONS,
AND ASSEMBLES OF BUILDING
COMPONENTS AND THE ADEQUACY
AND CORRECTNESS OF ALL
WORK ON THIS PROJECT.

COPYRIGHT 2022

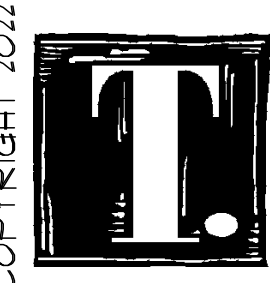

SHEET:
A1

SQUARE FOOTAGE TOTALS	
FIRST FLOOR HEATED	2,201 SF
SECOND FLOOR HEATED	2,041 SF
TOTAL HEATED	4,254 SF
ENTRY/SIDE PORCH	162 SF
CVRD TERRACE 1	321 SF
CVRDR TERRACE 2	260 SF
GARAGE	468 SF
TOTAL UNHEATED	1,211 SF
TOTAL SLAB	3,251 SF
TOTAL CONSTRUCTION	5,465 SF

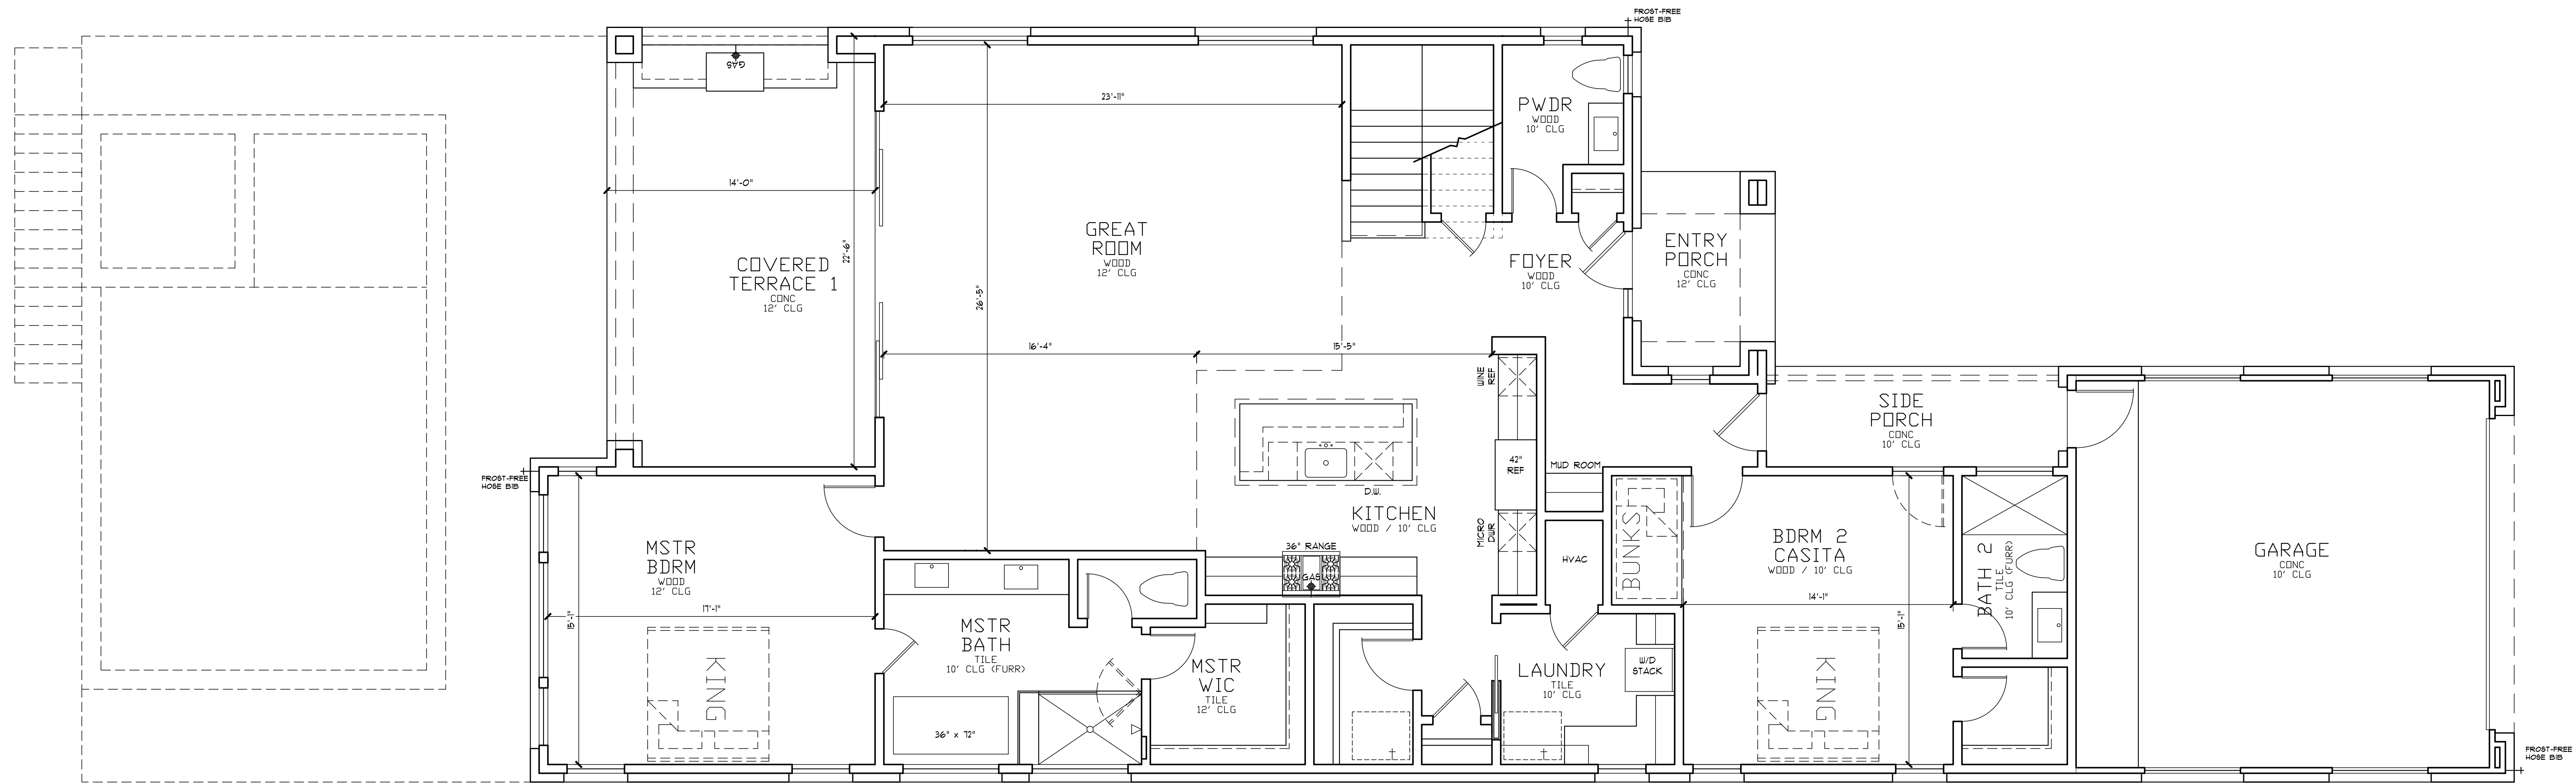


1st FLOOR PLAN
SCALE: 1/4" = 1'-0"

NOT TO BE USED FOR REGULATORY APPROVAL, PERMIT, OR CONSTRUCTION
TIM MCINTYRE
3/22/2022




Klaer Custom Homes
Lot #5A Granite Drive
Kingsland, TX

NOTE: IT SHALL BE THE RESPONSIBILITY OF THE CONTRACTOR TO VERIFY & COORDINATE ALL CONDITIONS, RELATIONSHIPS, ALL DIMENSIONS, AND ASSEMBLES OF BUILDING COMPONENTS AND THE ADEQUACY AND CORRECTNESS OF ALL WORK ON THIS PROJECT.

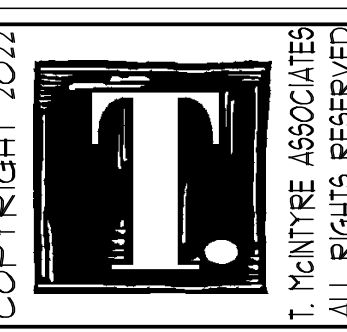

T. MCINTYRE ASSOCIATES
ALL RIGHTS RESERVED
SHEET:
A2

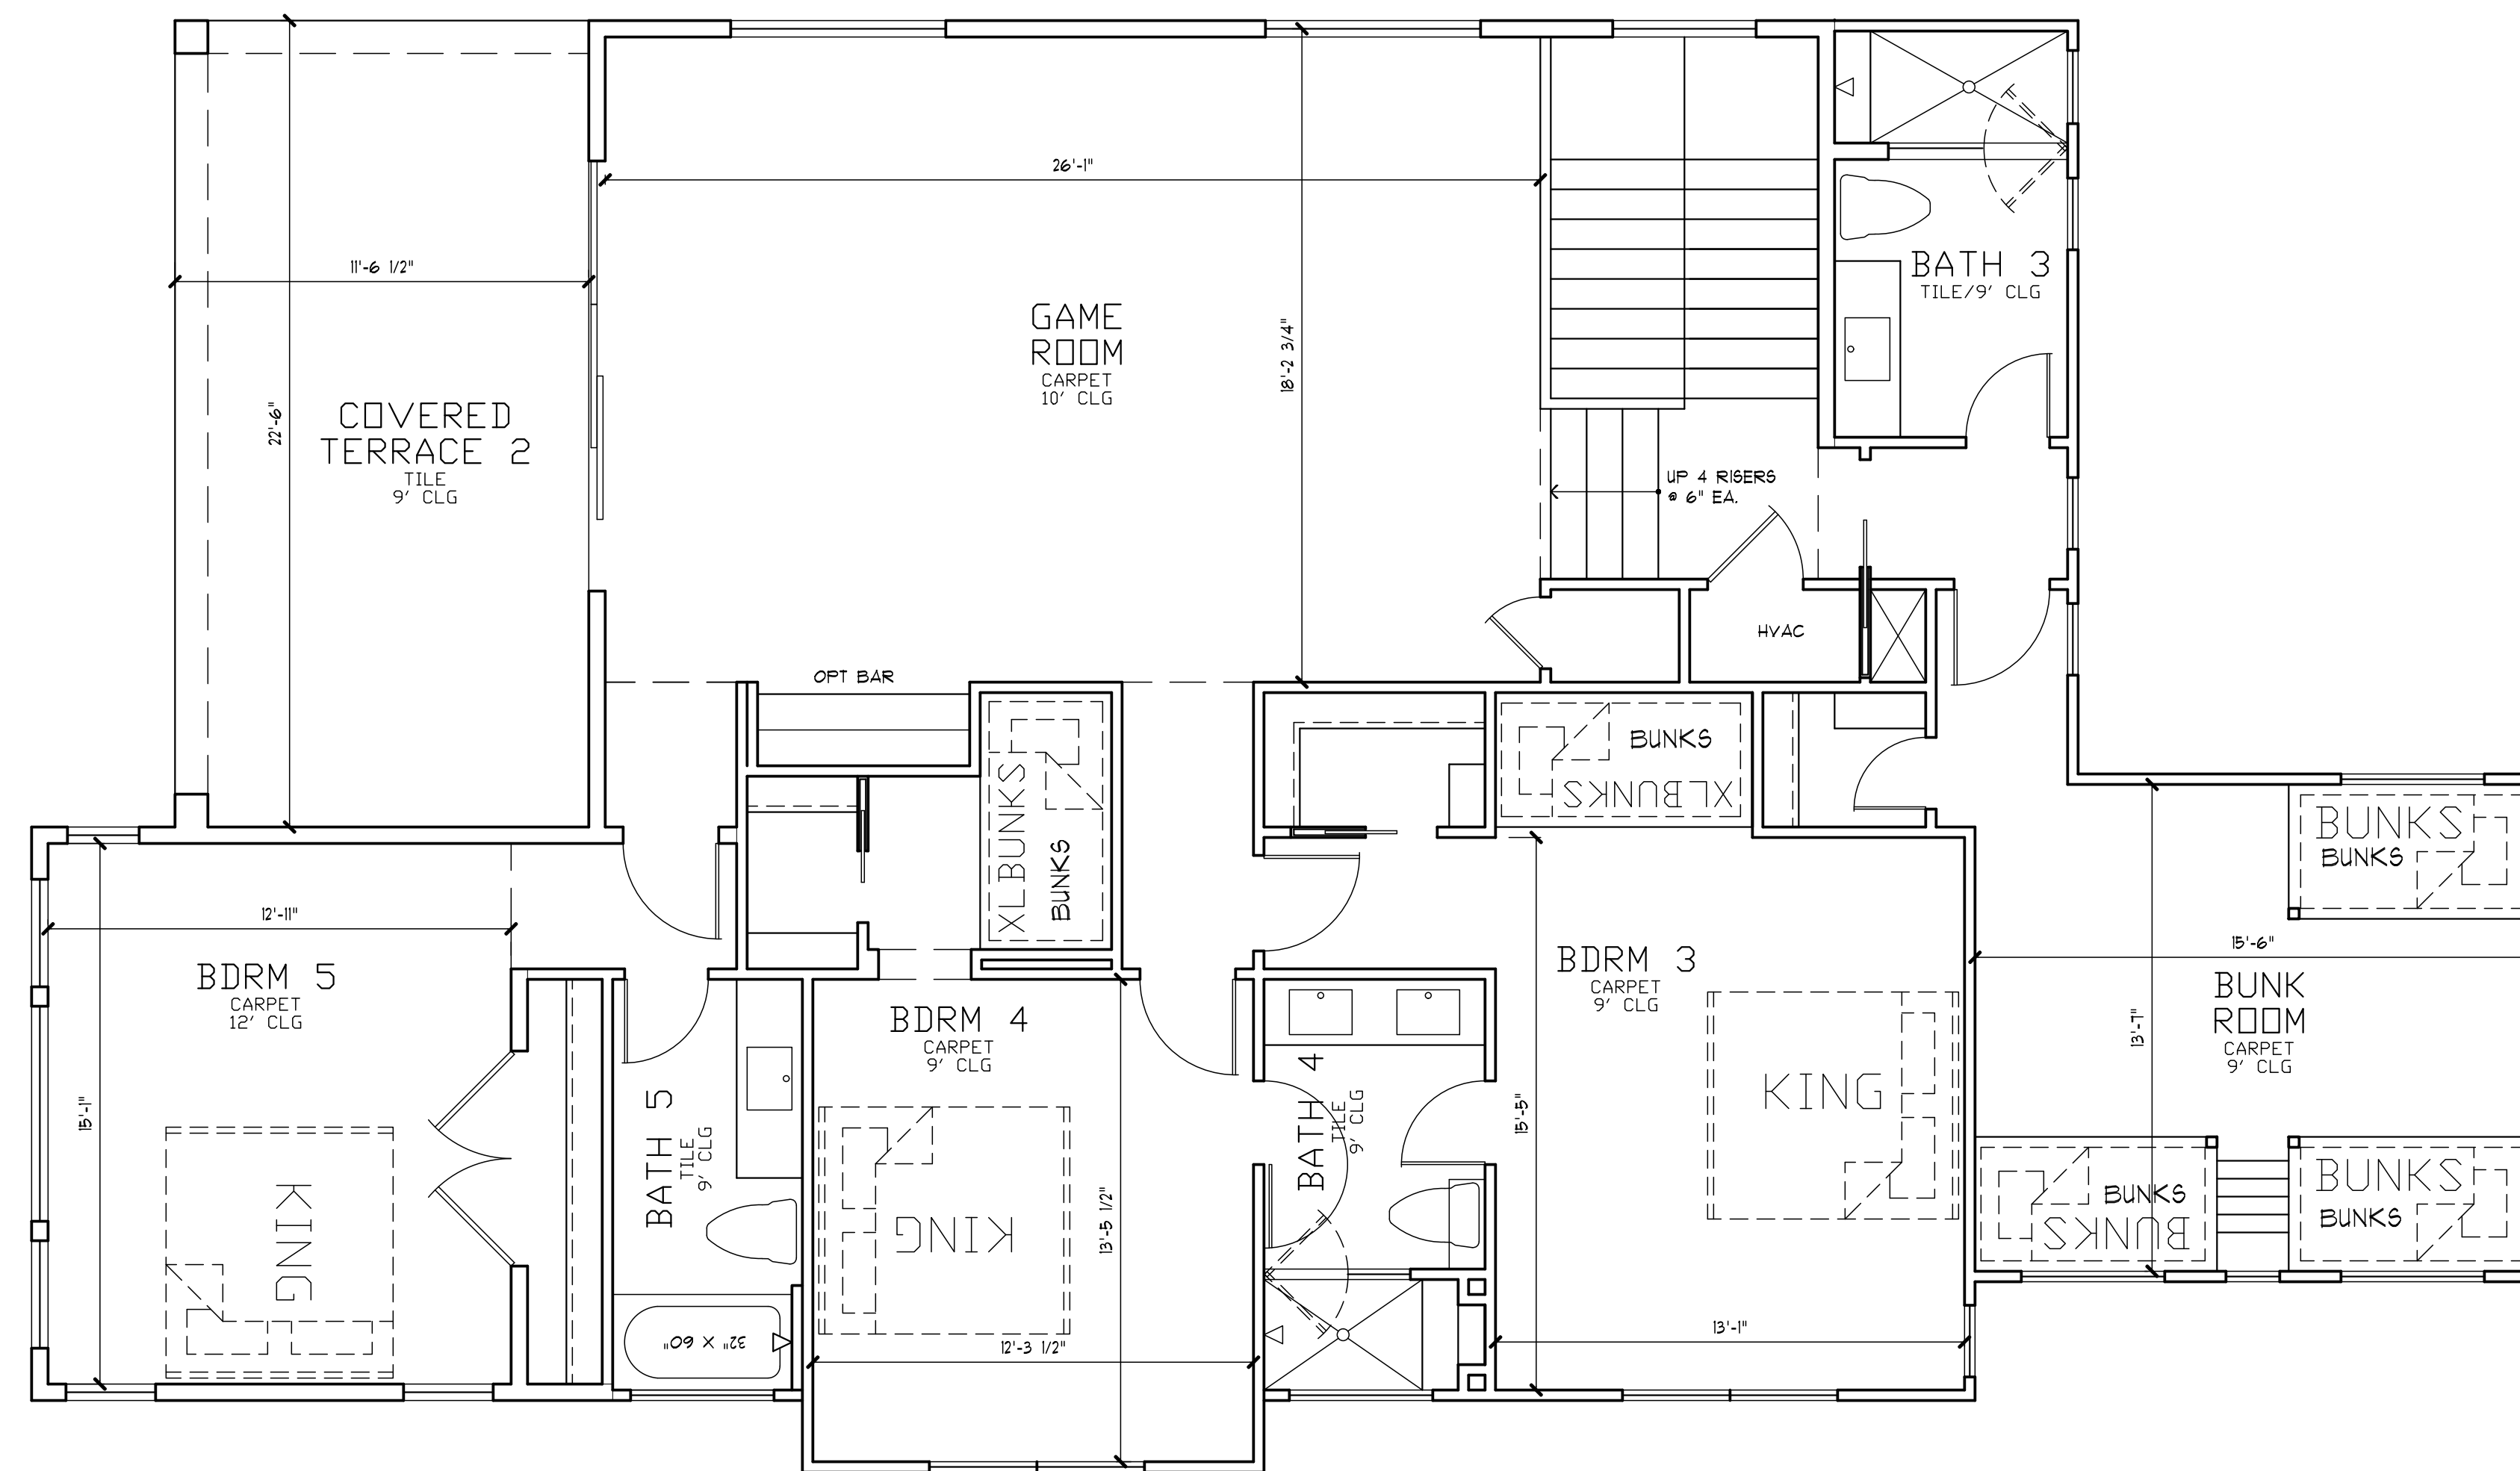


2nd FLOOR PLAN
SCALE: 1/4" = 1'-0"

NOT TO BE USED
FOR REGULATORY
APPROVAL, PERMIT,
OR CONSTRUCTION
TIM MCINTYRE
3/22/2022




Klaer Custom Homes
Lot #5A Granite Drive
Kingsland, TX


NOTE: IT SHALL BE THE
RESPONSIBILITY OF THE
CONTRACTOR TO VERIFY &
COORDINATE ALL CONDITIONS,
RELATIONSHIPS, ALL DIMENSIONS,
AND ASSEMBLES OF BUILDING
COMPONENTS AND THE ADEQUACY
AND CORRECTNESS OF ALL
WORK ON THIS PROJECT.

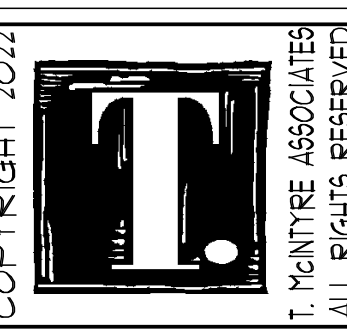

SHEET:
A3

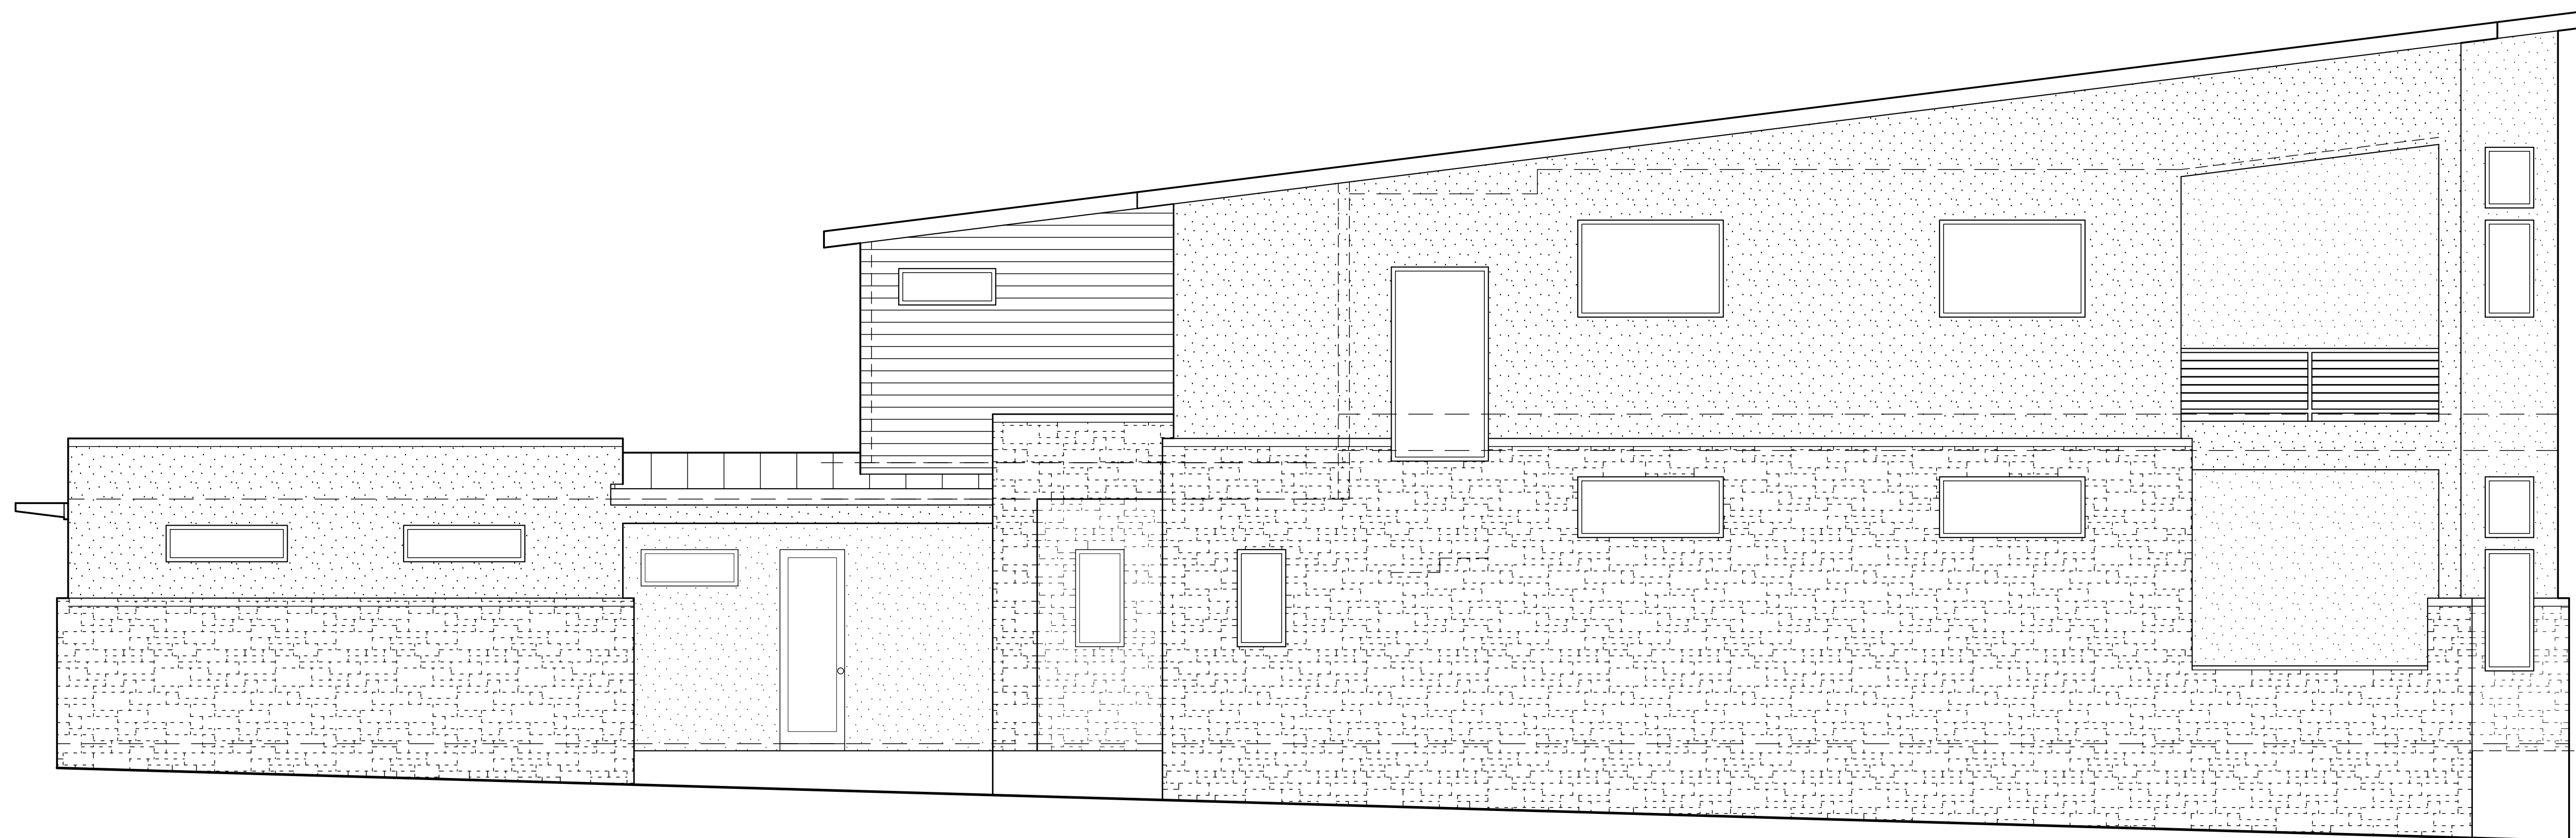

RIGHT ELEVATION
SCALE: 1/4" = 1'-0"

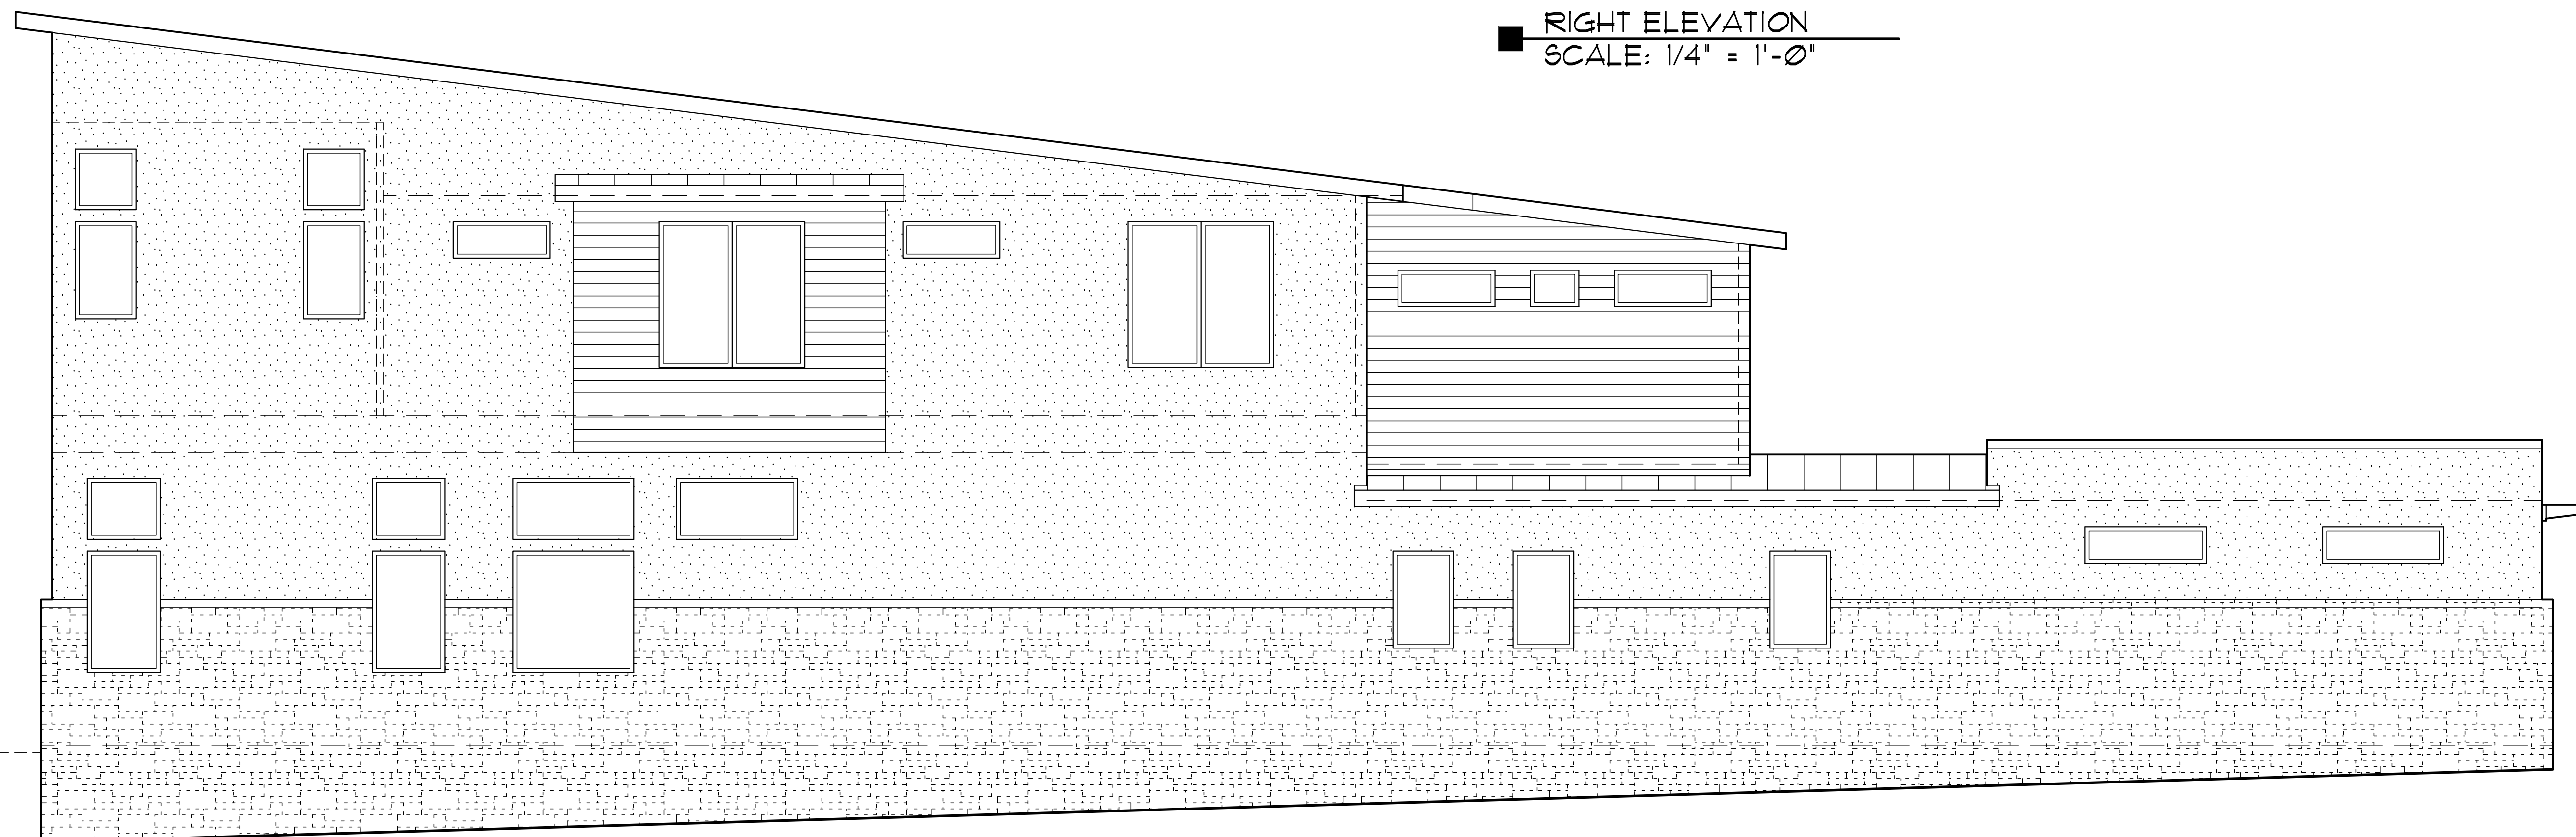

LEFT ELEVATION
SCALE: 1/4" = 1'-0"

NOT TO BE USED
FOR REGULATORY
APPROVAL, PERMIT,
OR CONSTRUCTION
TIM MCINTYRE
3/22/2022


ph. 512.694.6277

McIntyre
 associates.

Klaer Custom Homes
 Lot #5A Granite Drive
 Kingsland, TX

NOTE: IT SHALL BE THE
 RESPONSIBILITY OF THE
 CONTRACTOR TO VERIFY &
 COORDINATE ALL CONDITIONS,
 RELATIONSHIPS, ALL DIMENSIONS,
 AND ASSEMBLIES OF BUILDING
 COMPONENTS, AND THE ADEQUACY
 AND CORRECTNESS OF ALL
 WORK ON THIS PROJECT.


COPYRIGHT, 2022

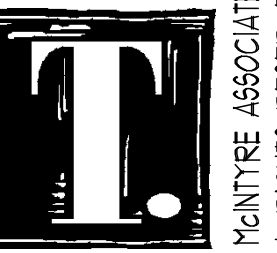 T. MCINTYRE ASSOCIATES
 ALL RIGHTS RESERVED

SHEET:
A4



■ FRONT ELEVATION
SCALE: 1/4" = 1'-0"

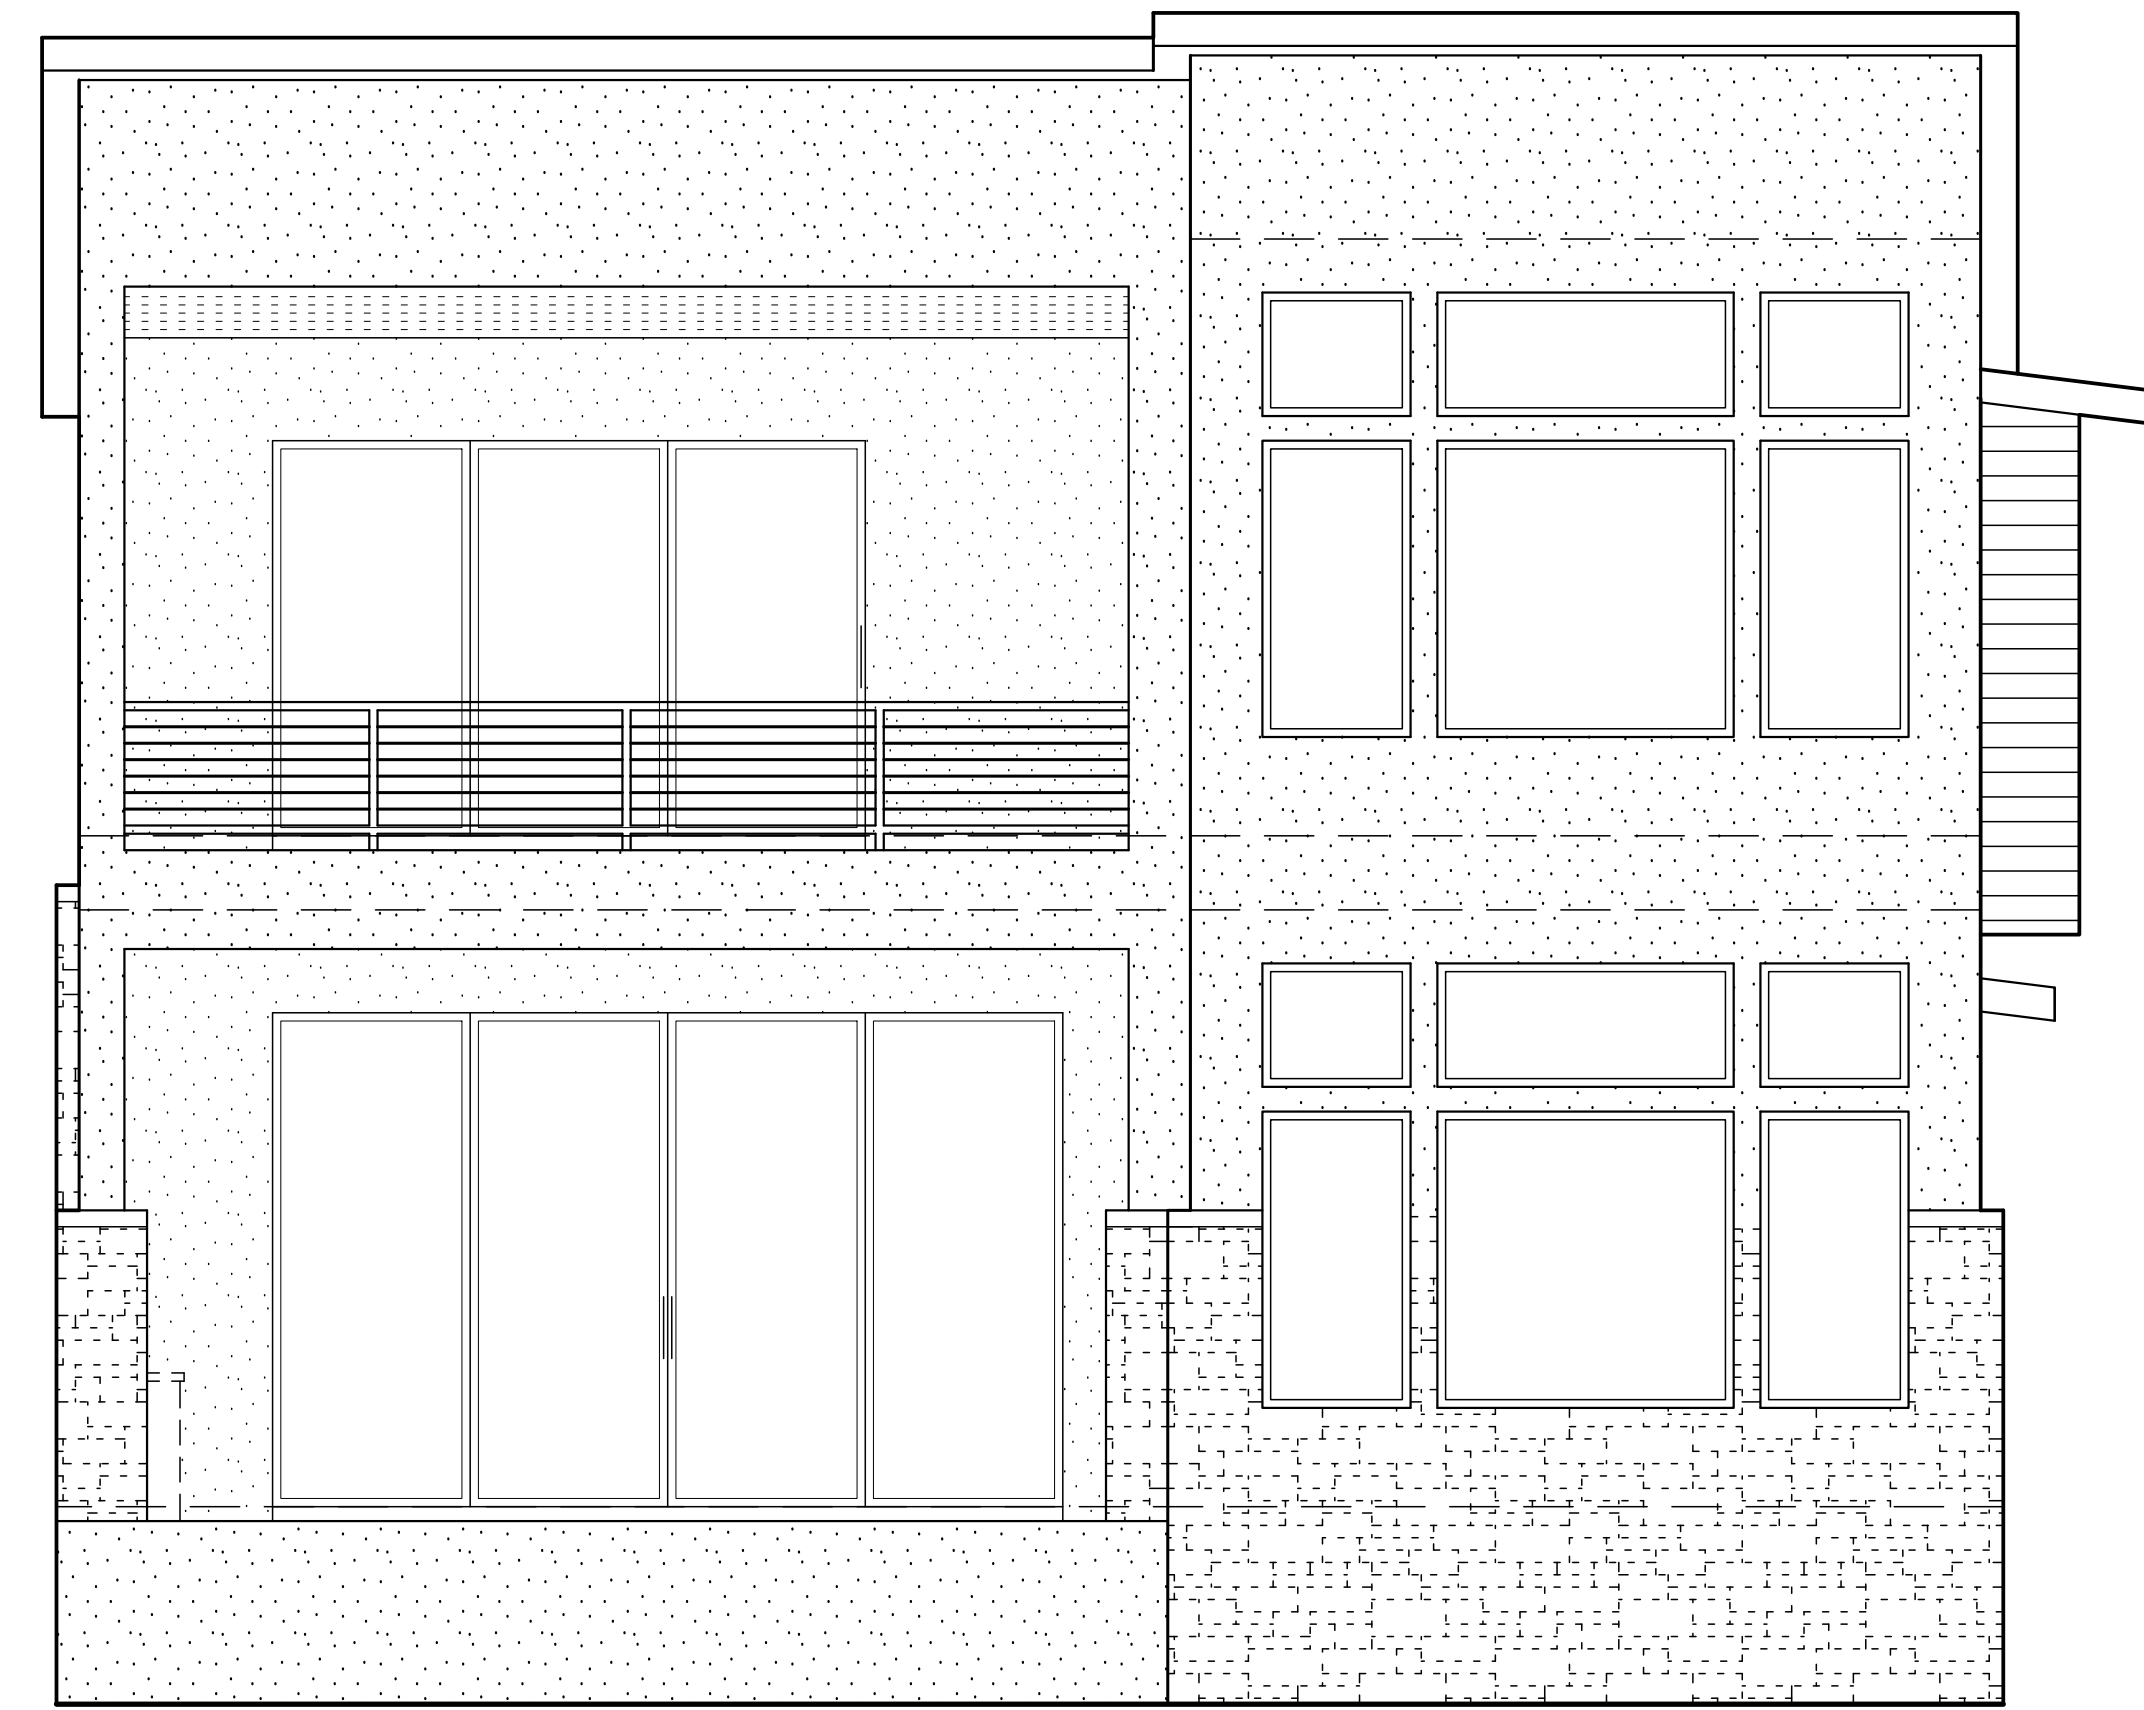

■ REAR ELEVATION
SCALE: 1/4" = 1'-0"

NOT TO BE USED
FOR REGULATORY
APPROVAL, PERMIT,
OR CONSTRUCTION
TIM MCINTYRE
3/22/2022



Klaer Custom Homes
Lot #5A Granite Drive
Kingsland, TX

NOTE: IT SHALL BE THE
RESPONSIBILITY OF THE
CONTRACTOR TO VERIFY &
COORDINATE ALL CONDITIONS,
RELATIONSHIPS, ALL DIMENSIONS,
AND ASSEMBLES OF BUILDING
COMPONENTS, AND THE ADEQUACY
AND CORRECTNESS OF ALL
WORK ON THIS PROJECT.

COPYRIGHT, 2022



T. MCINTYRE ASSOCIATES
ALL RIGHTS RESERVED

SHEET:
A5